


Unless indicated below, this drawing is for information only.
Do not scale. Use figured dimensions only. All dimensions to be checked on site.


FURNITURE KEY

WALL TYPES KEY

- WT01 3600mm high 400mm thick timber framed walls lined with MDF. Plant Finish. By Gallery Contractor
- WT02 3600mm high 87mm thick timber framed walls lined with MDF. Paint Finish.
- WT03 3600mm high 78mm thick timber framed walls lined with MDF. Paint Finish.

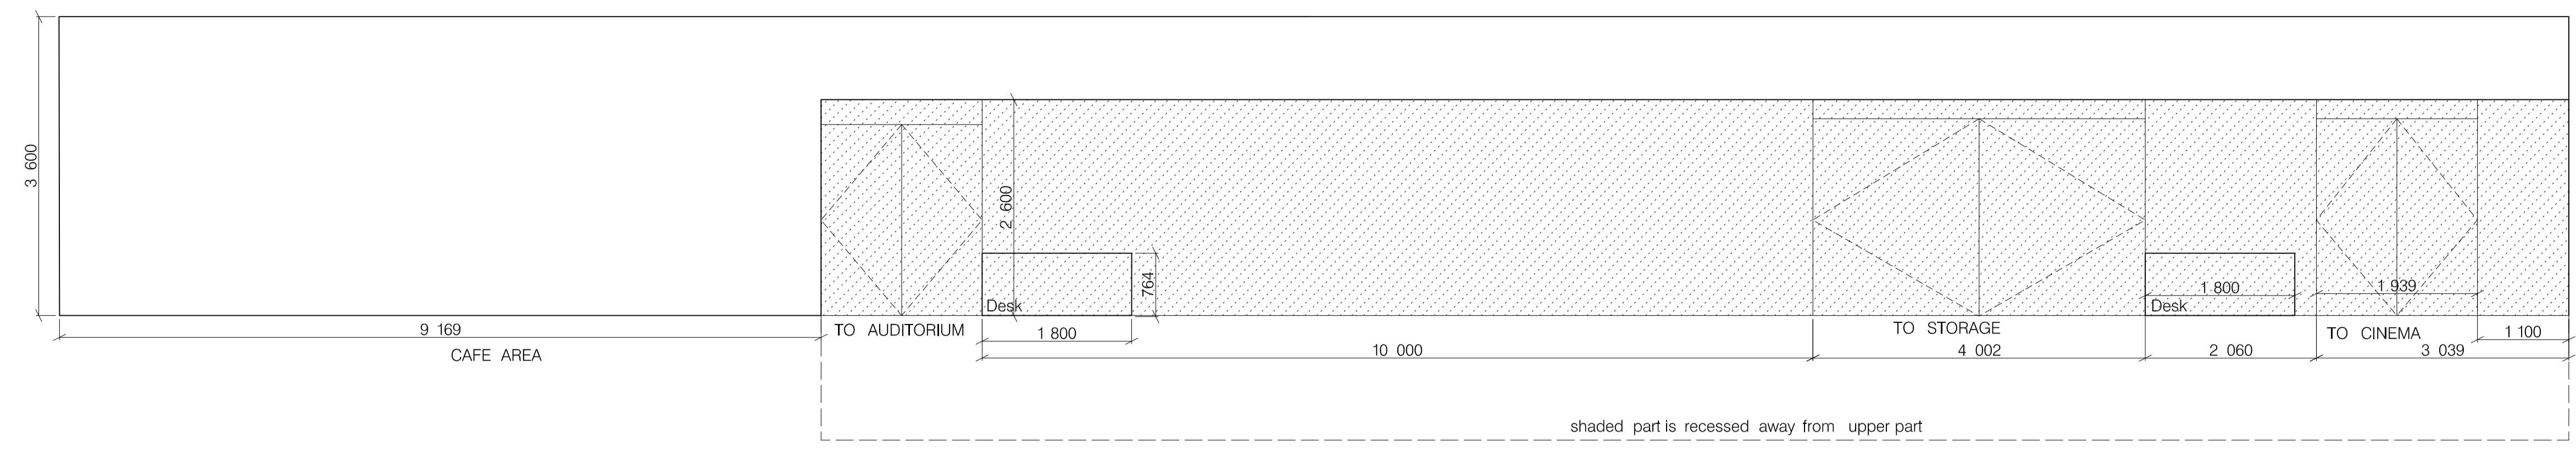


Elevation 1


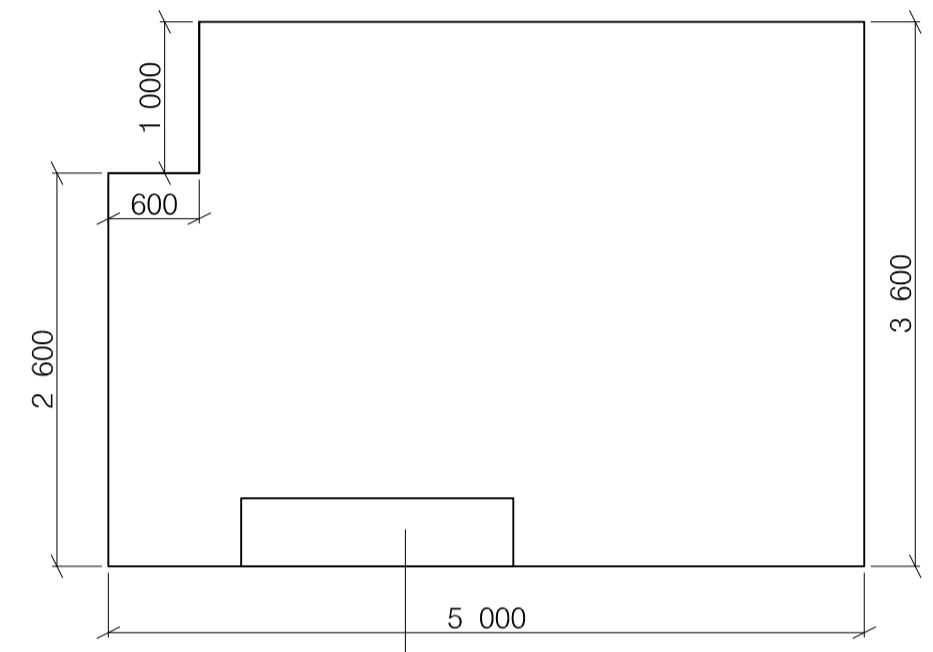


Elevation 2

Long movable bench same as the ones in other squares

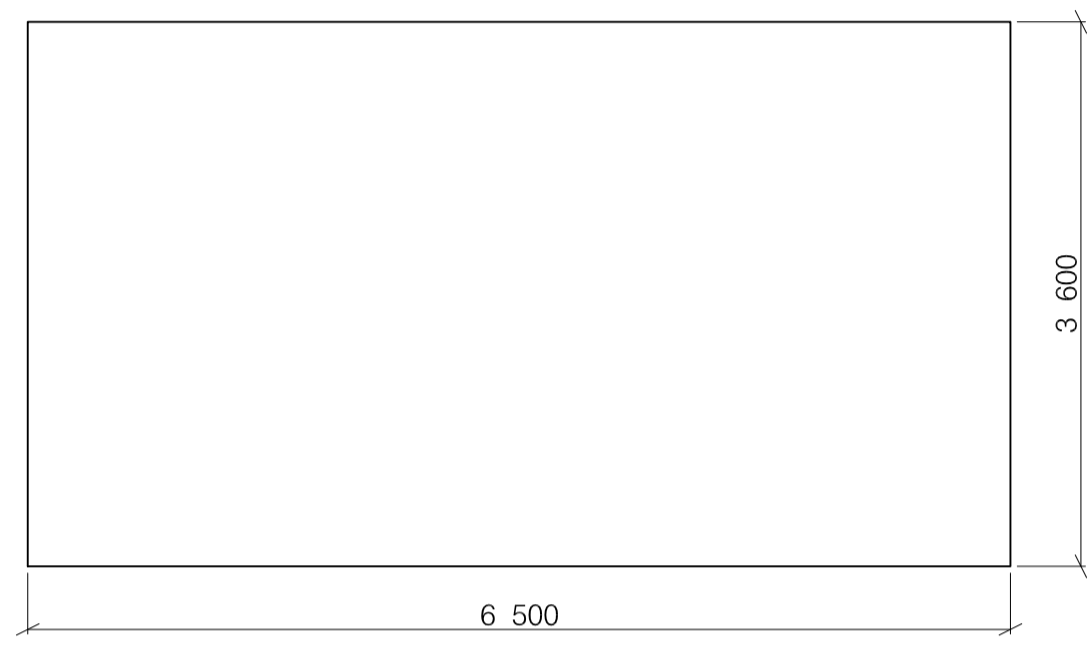

Elevation 3

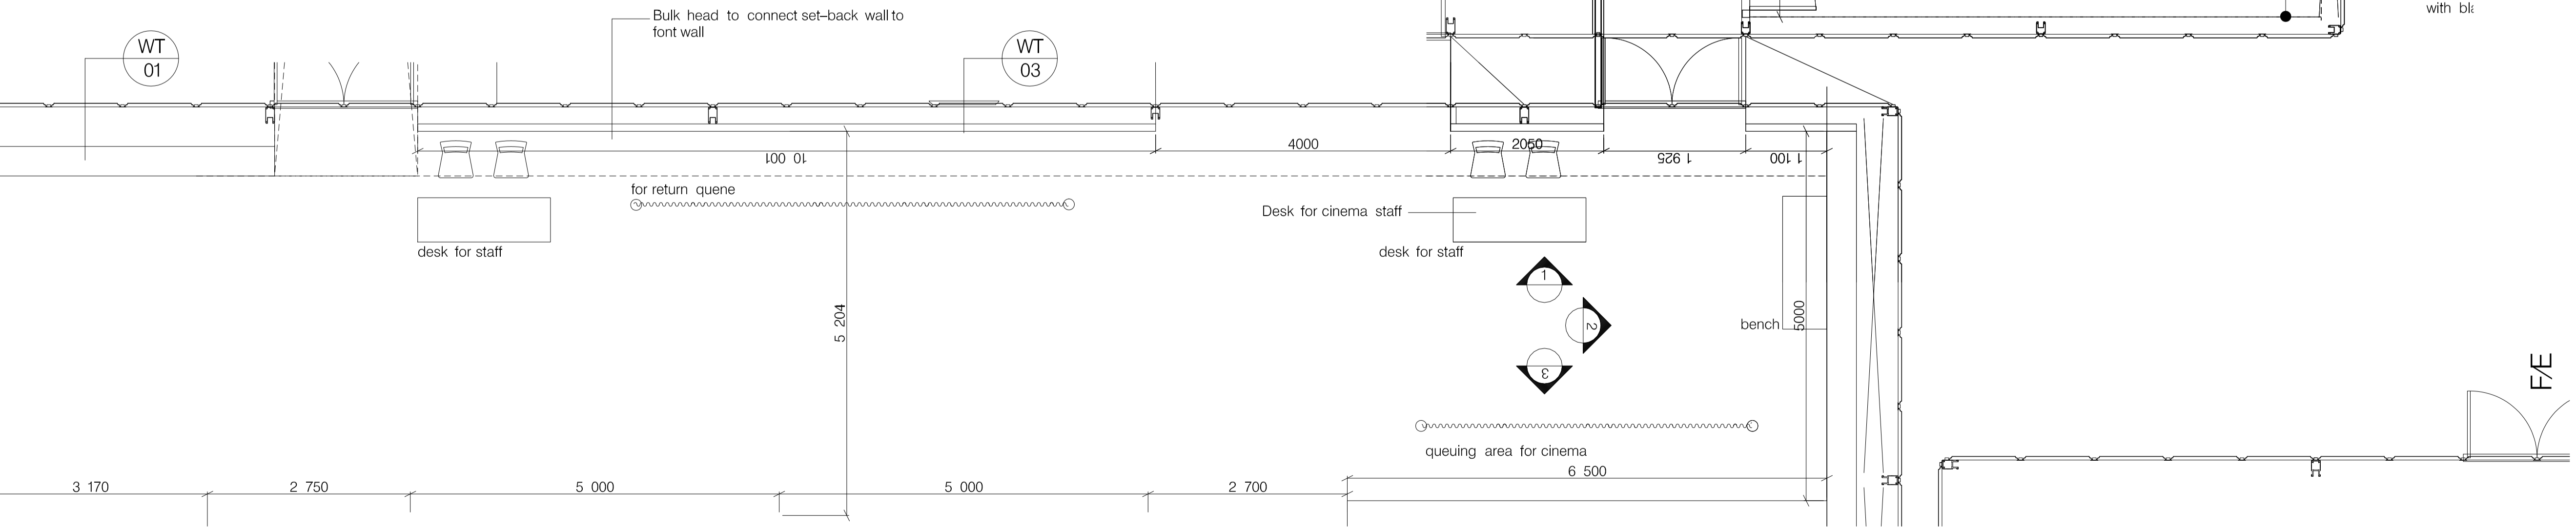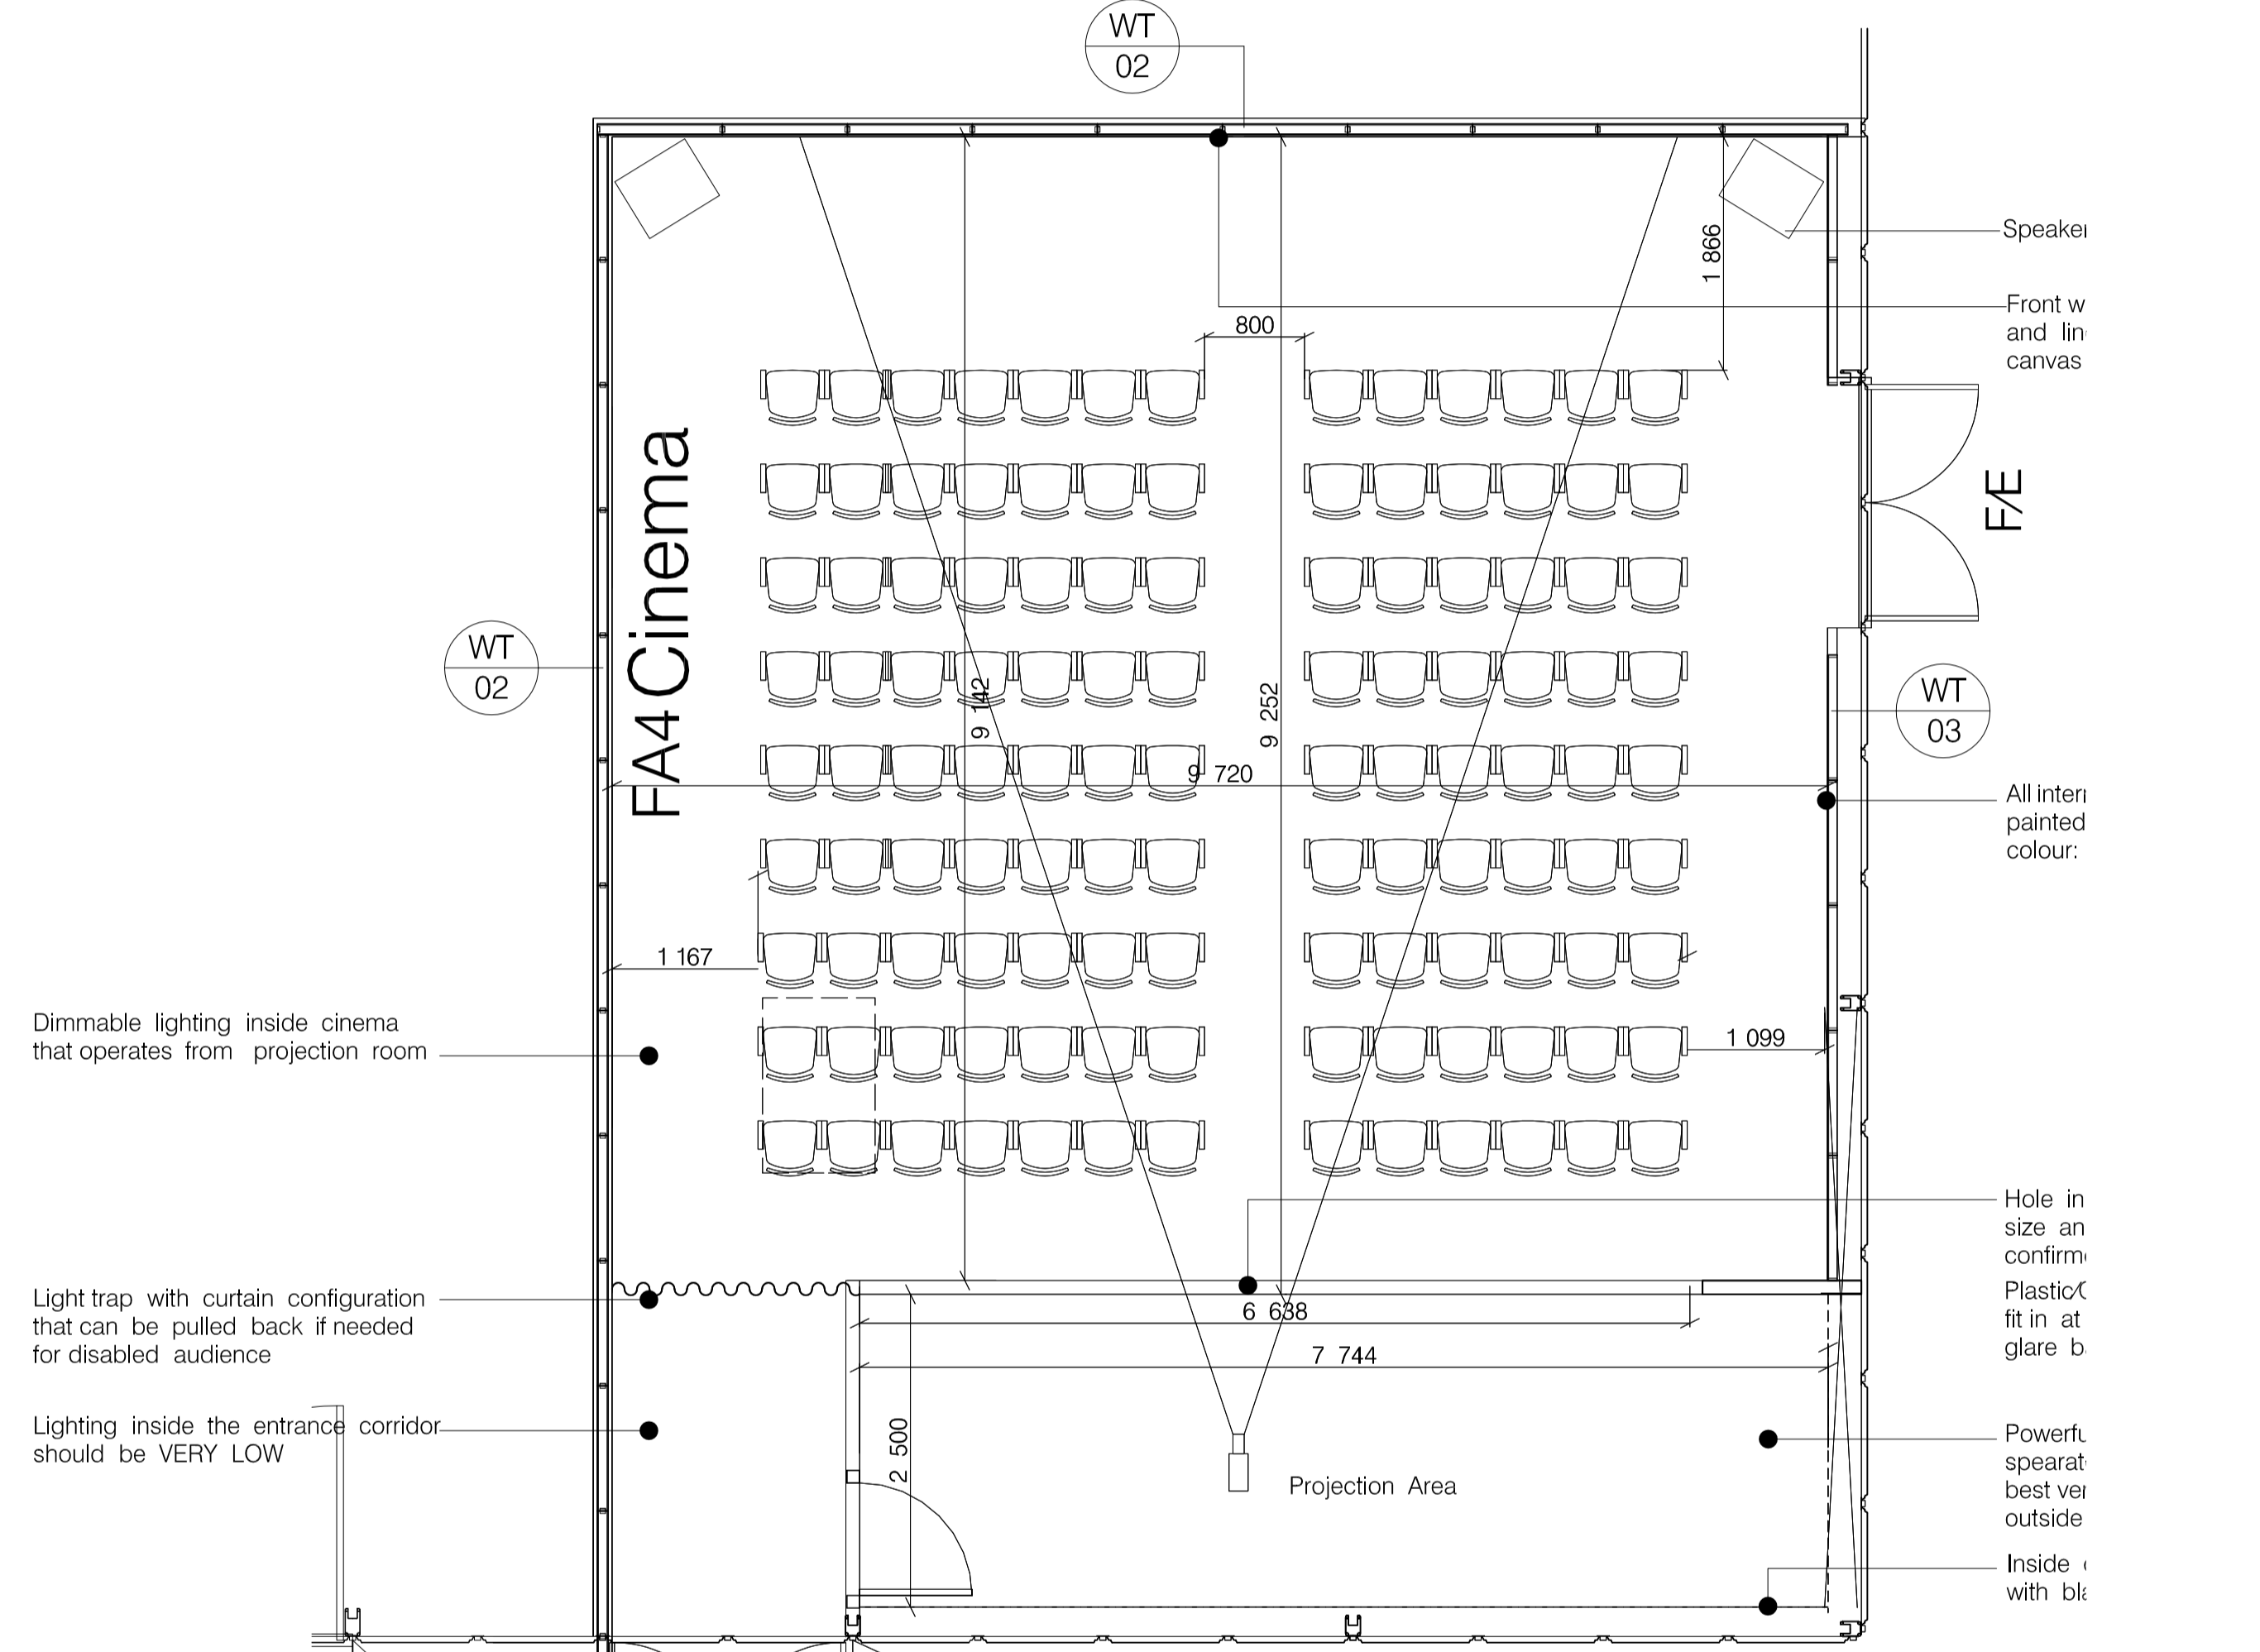

PRELIMINARY

Jamie Fobert Architects
5 Crescent Row
London
EC1Y 0SP
T 020 7553 6560
F 020 7553 6566

Issue / Revision	Date	Rev.

Project	Frieze Art Fair
Subject	Cinema Plan and External Elevations
Scale	1:50
Date	06 08 31
Original Size	A1